

50 FT BUFFER WETLAND BOUNDARY LINE FROM TOWN OF FRANKLIN GIS MAP

WETLAND BOUNDARY LINE FROM TOWN OF FRANKLIN GIS MAP

SATURATED W/ GROUND WATER SURFACE & RUTS

SATURATED ROAD W/ RUNOFF OVER ROAD, SURFACE WASHING

NRCS WETLAND DETERMINATION MAP LIMITS

40 FT SILT FENCE

PROPOSED:
(468) LINED WATERWAY
SEEP DRAIN / ROCK RIPRAP PAD
2 - 20'L x 12'W x 1.3' THICK = 23 CY

50 FT SILT FENCE


NRCS WETLAND DETERMINATION MAP LIMITS

PROPOSED
(606) SUBSURFACE DRAIN @ 250 LF
(1'x2' STONE ENV. & 4" HDPE SLOTTED PIPE. 1.5' WIDE x 2' DEPTH 6" - 8" TOPSOIL COVERAGE OVER THE STONE
(620) UNDERGROUND OUTLET 4" SOLID PVC PIPE @ 100 LF
(468) LINED WATERWAY OUTLET @ 2 CY ROCK APRON

WETLAND BOUNDARY LINE FROM TOWN OF FRANKLIN GIS MAP

50 FT BUFFER WETLAND BOUNDARY LINE FROM TOWN OF FRANKLIN GIS MAP

PROPOSED FIELD DRAINAGE SITE PLAN VIEW

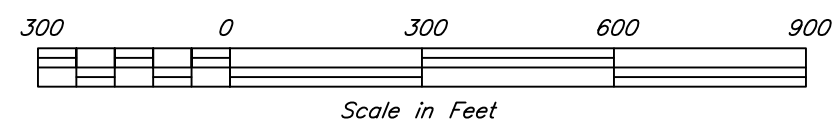

NOTE:
WETLAND BOUNDARY LINE FROM TOWN OF FRANKLIN GIS MAP EXTENDS OUT INTO EXISTING HAY FIELD, WHICH NRCS DOES NOT SHOW.

Designed	K. ZUROMSKI M. ROSADO	Date	3/2021
Drawn	M. ROSADO		3/2021
Checked	K. ZUROMSKI		3/2021
Approved	M. ROSADO		3/2021

PROPOSED FIELD DRAINAGE SITE PLAN VIEW


JOE LEVASSEUR FARM
NEW LONDON COUNTY, CONNECTICUT

483 LEBANON ROAD, FRANKLIN



File No.
J Levasseur
Drainage 2021.dwg
Drawing No.
CT-01-NL-21-23
4/1/21 3:22 PM
Sheet 1 of 2

This determination was conducted for the purpose of implementing the wetland conservation provisions of the Food Security Act of 1985. This determination may not be valid for other federal, state, or local permit purposes.

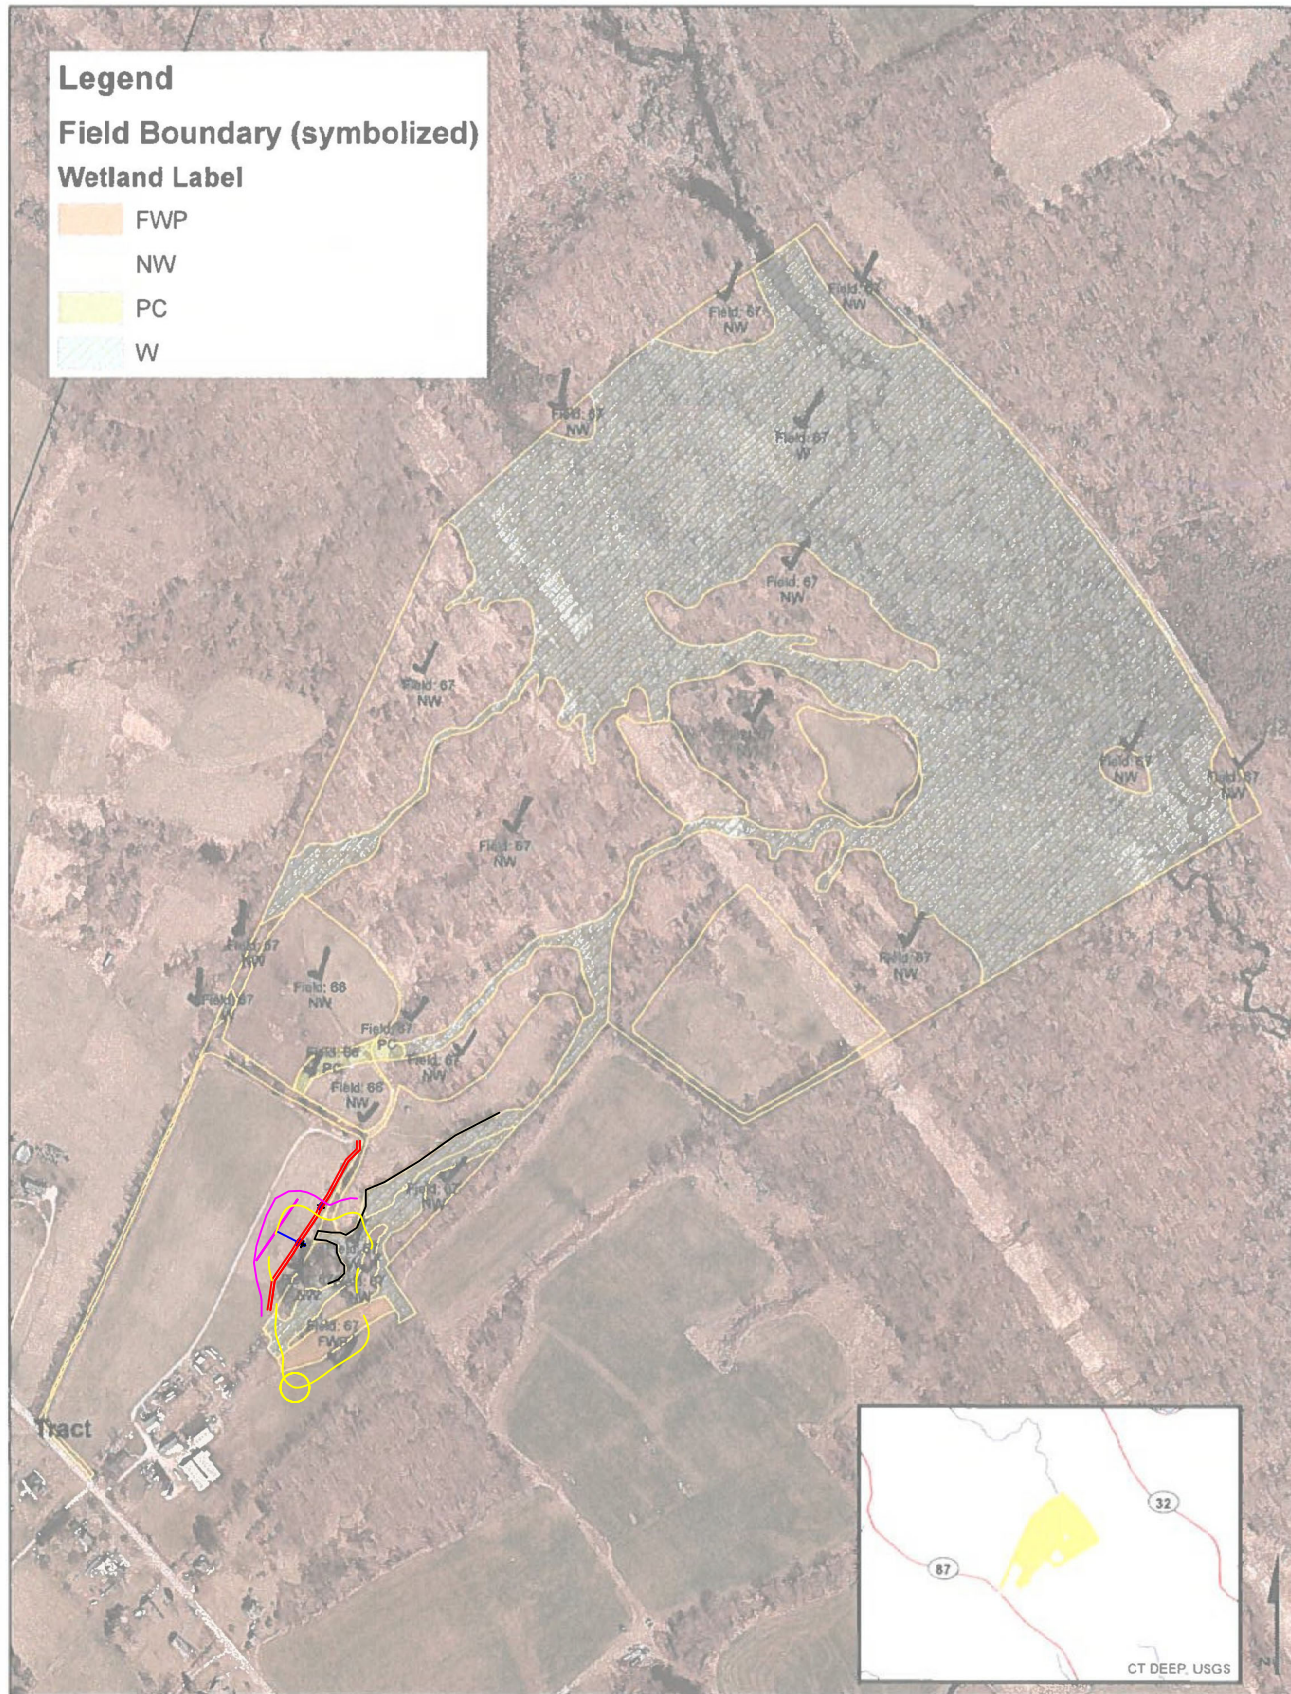

Field Boundary

See Definitions of Wetland Labels on NRCS-CPA-026e

Imagery Source: 2016 CT Orthoimagery

USDA

Determined by: Jacob Isleib, Soil Scientist
Assisted by: Kathryn Zuromski, Soil Conservationist


1:5,000

0 250 500 750 1,000 1,250 1,500 Feet

Certified Wetland Determination Map

County: New London Farm: 2370 Tract: 8769 Field(s): 6, 51

This determination was conducted for the purpose of implementing the wetland conservation provisions of the Food Security Act of 1985. This determination may not be valid for other federal, state, or local permit purposes.

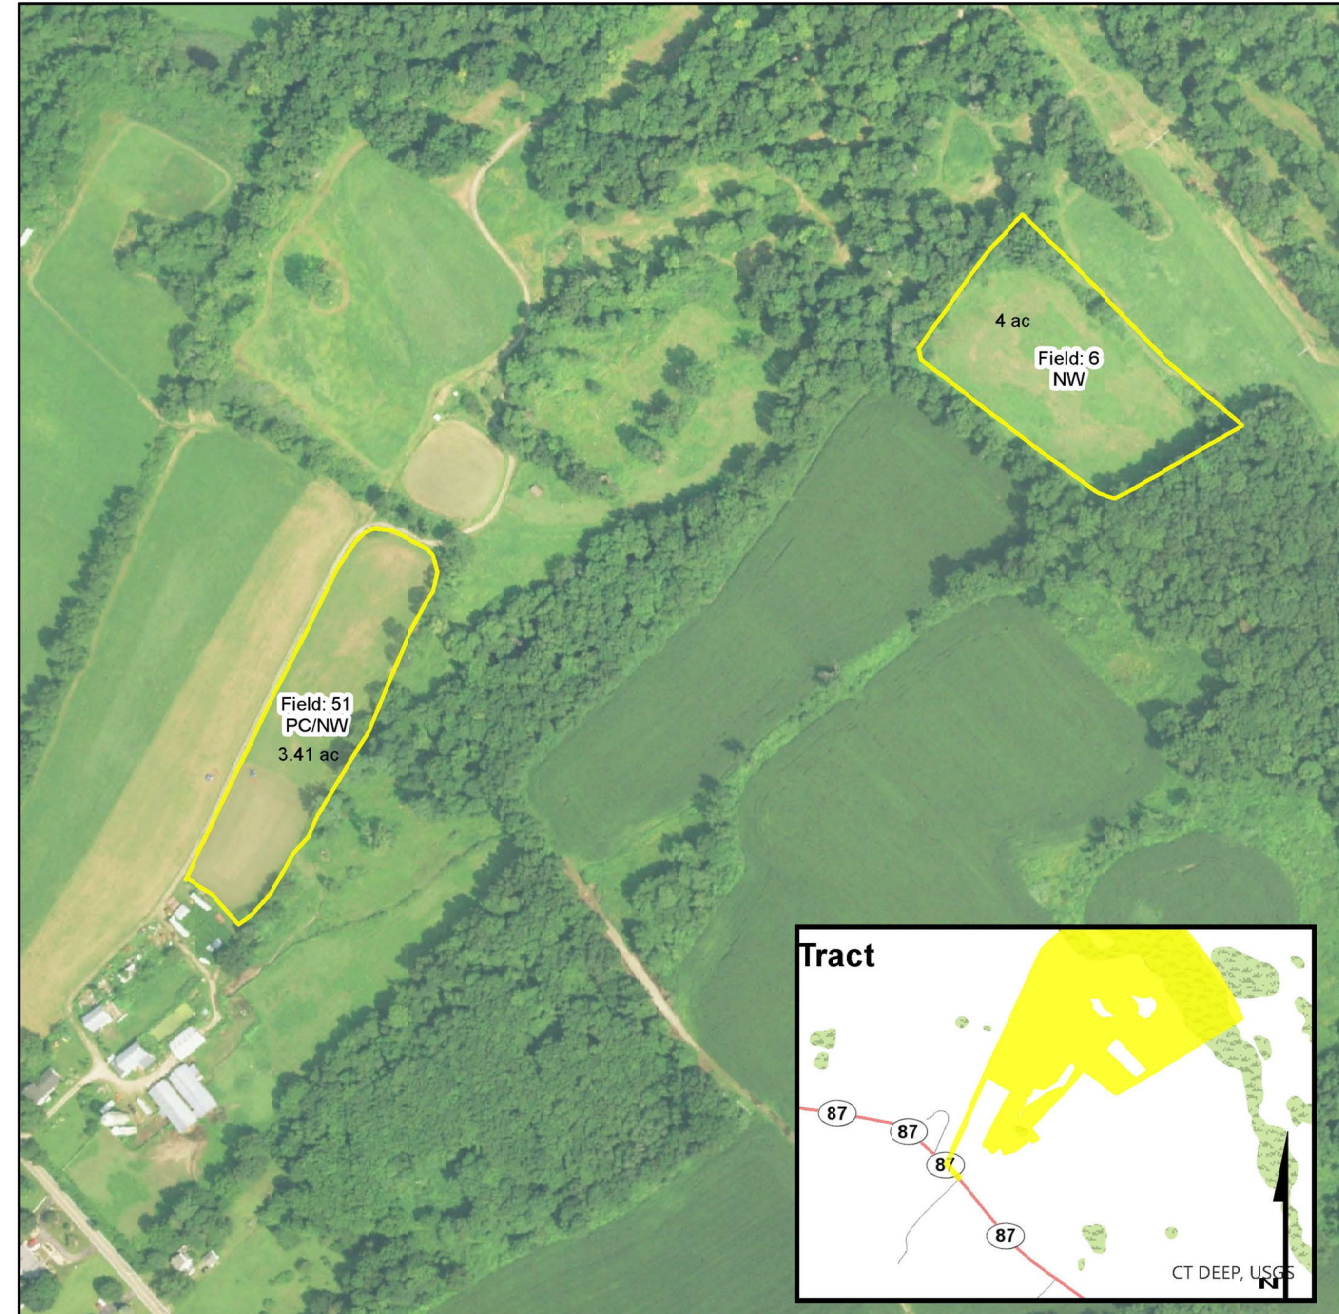

Legend

Wetland Label

- NW
- PC/NW

Determined by: Jacob Isleib
Soil Scientist

See Definitions of Wetland Labels on NRCS-CPA-026e

Imagery Source: 2018 NAIP

USDA

1:4,000

0 250 500 750 1,000 1,250 Feet

Determination Date: 1/26/2021

Date	3/2021
Designed	M. ROSADO
Drawn	M. ROSADO
Checked	K. ZUROMSKI
Approved	M. ROSADO

NRCS WETLAND DETERMINATION MAPS

JOE LEVASSEUR FARM

483 LEBANON ROAD, FRANKLIN NEW LONDON COUNTY, CONNECTICUT

United States Department of Agriculture

Natural Resources Conservation Service

USDA

File No. J. Levasseur Drainage 2021.dwg

Drawing No. CT-01-NL-21-23

4/1/21 3:22 PM

Sheet 2 of 2